





a) Tree-Like Layout

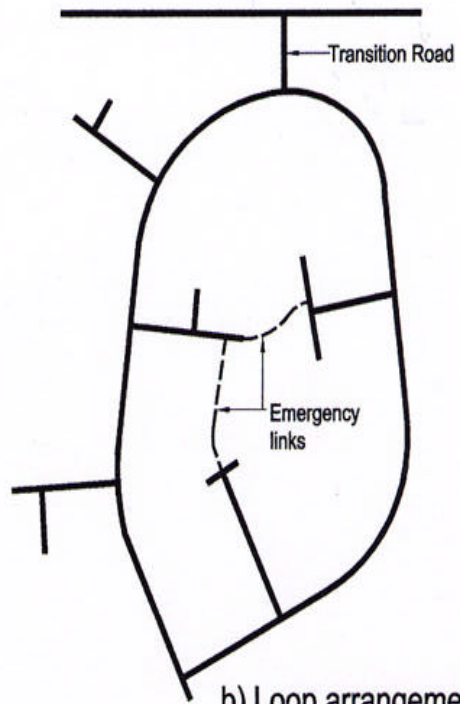

b) Loop arrangement

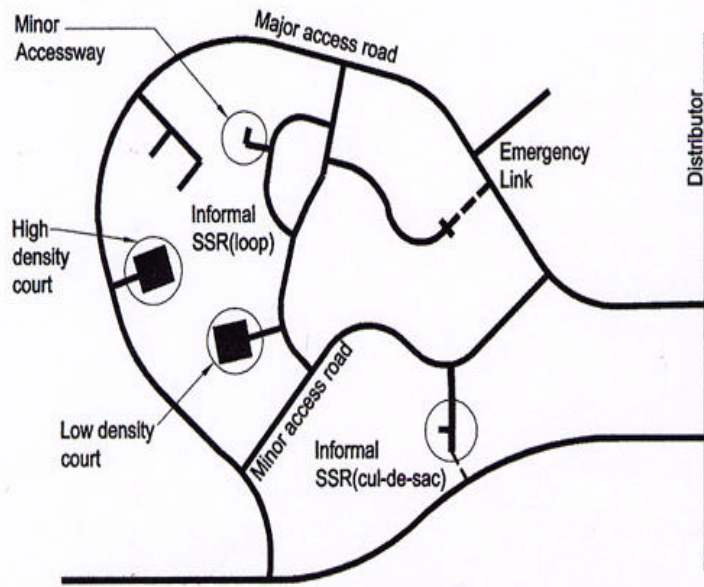

c) Combined development



9, St Leonards Place, York, YO1 2ET
Telephone: 01904 613161

Highway layouts

SCALE: NTS
Drawing Group: Engineers

Project

DRAWN BY: DRowntree

DATE: Oct 2002

Drawing No.

Appendix 1