


Shared Surface Road entrance



Access and Mews Court entrance

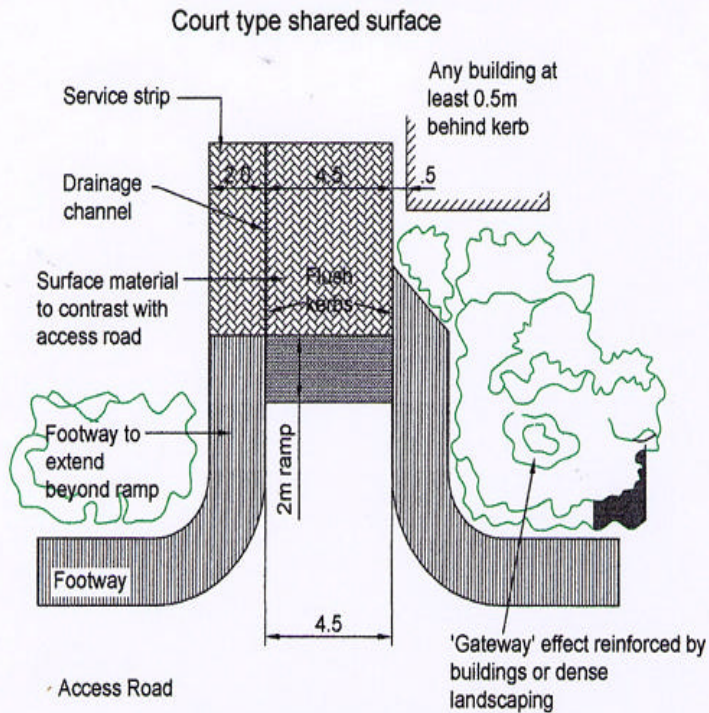

9, St Leonards Place, York, YO1 2ET
Telephone: 01904 633661

Typical Entry Details

SCALE 1:200	DRAWN BY D Rowntree	DATE Oct 2002
Highway Group Engineers	Project	Drawing No. appendix 5