



MINOR ACCESS WAY
 4.5 wide 25.0m long (max).
 Turning area suitable for
 cars only.

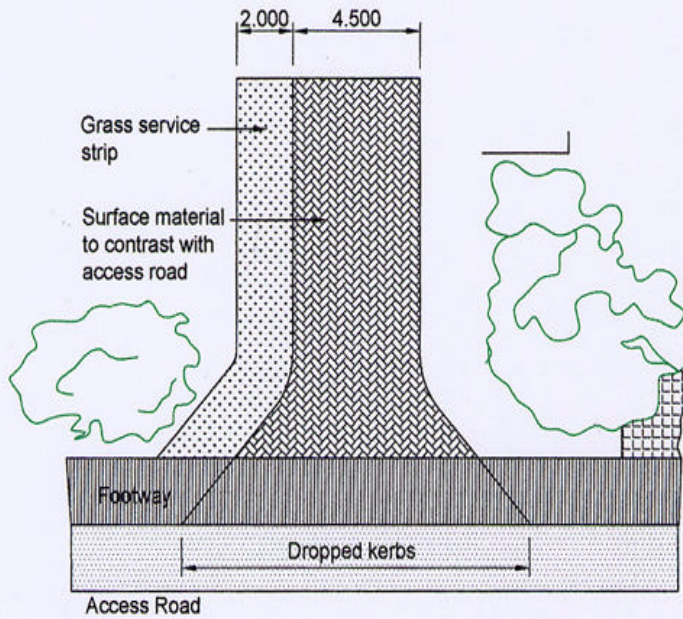

Scale: 1:200

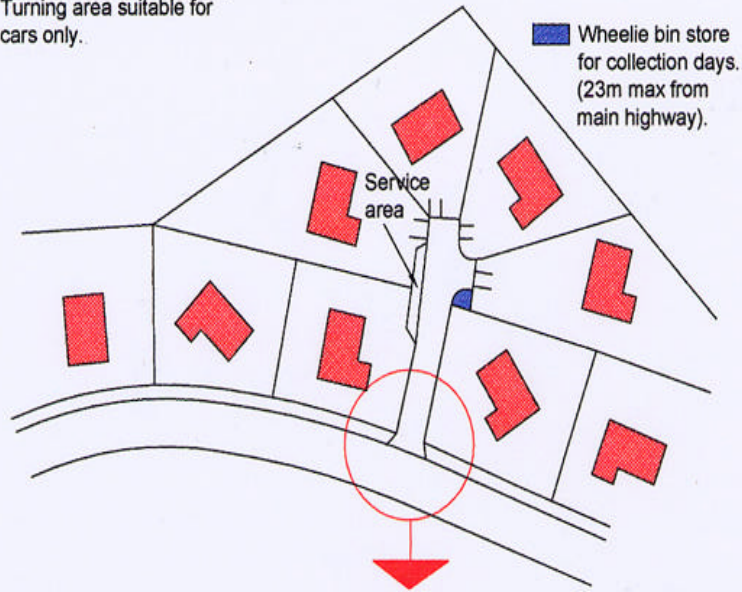

9, St Leonards Place, York, YO1 2ET
 Telephone: 01904 623661

Minor Accessways

SCALE 1:200
 Design Group
 Engineers

Project

ISSUE BY J Rowtree

DATE Oct 2002

Drawing No.

Appendix 7