




Speed control bend

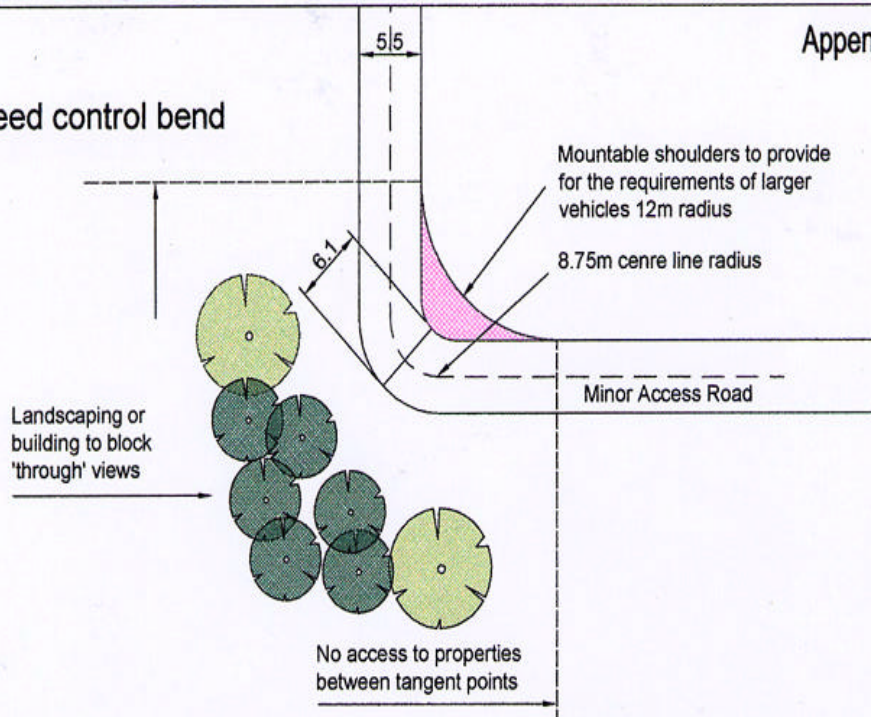

Road narrowing

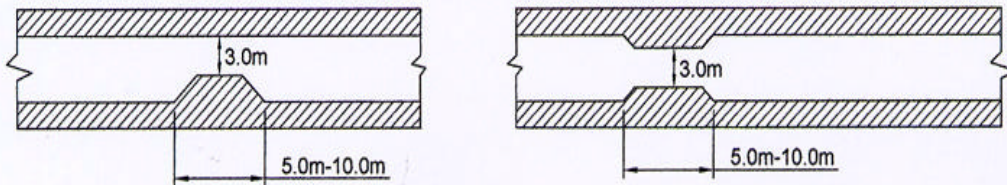

Chicane

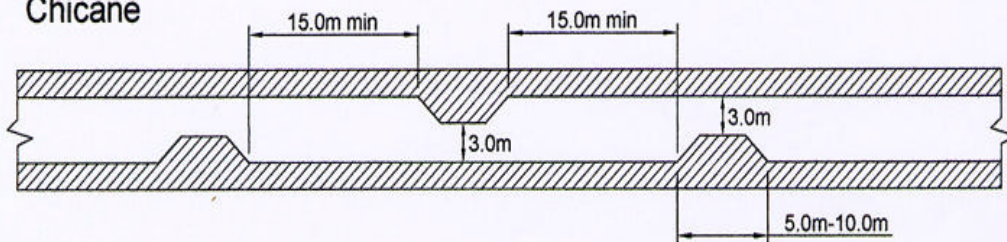

9, 5 & 1, Leonards Place, York, YO1 2ET  
Telephone 01904 613161

Horizontal Speed Control Measures

SCALE NTS  
Planning Group  
Engineers

Project

Drawn BY JRowtree

DATE Oct 2002

Drawn by

Appendix 12