



Appendix 22a & 22b

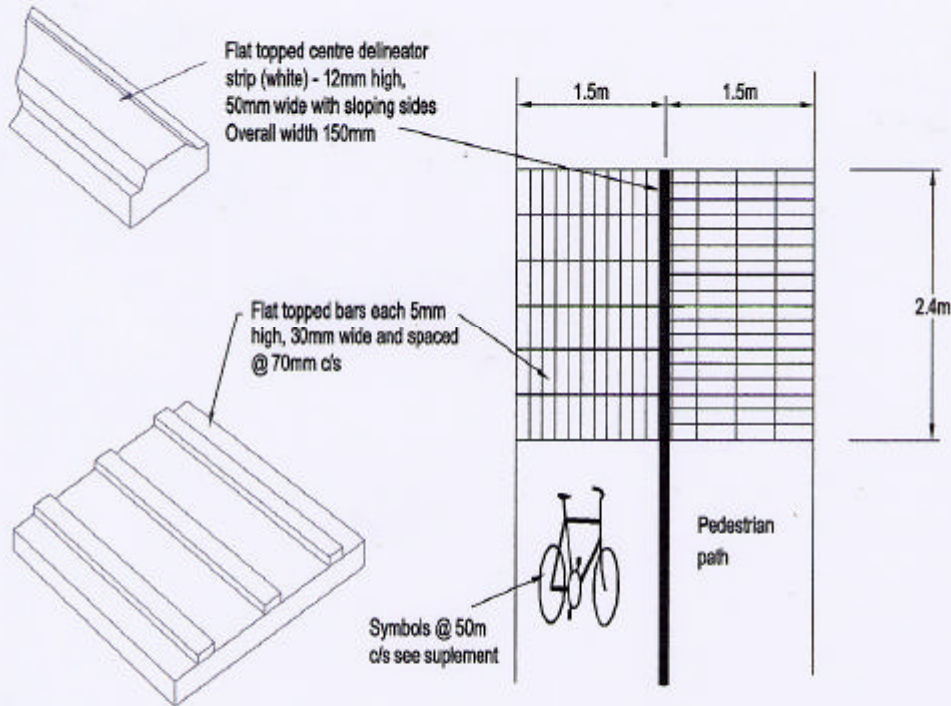

Appendix 22a

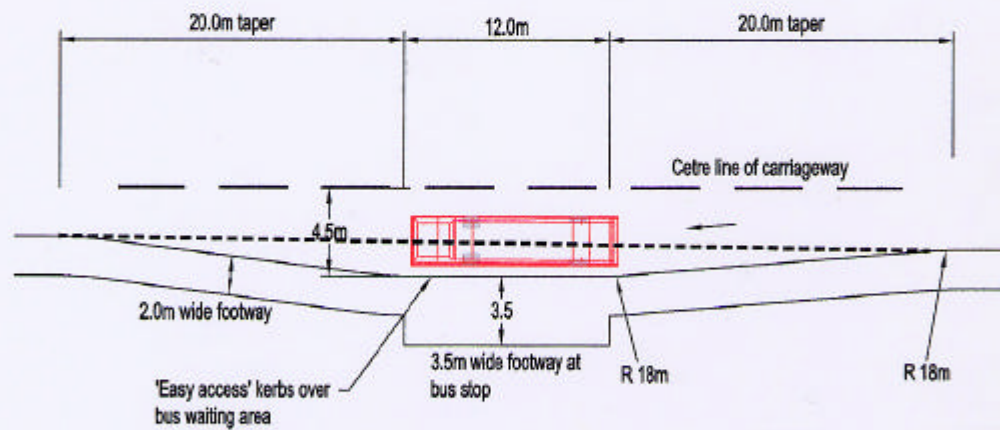

Appendix 22b



33 Leonards Place, York, YO1 6ET
Telephone: 01904 623352

Shared cycle facility and typical 'Half' bus layby

SCALE: N.T.S.	DATE: 17/12/12	DRAWN BY: D. Rowntree	CHECKED BY: Oct 2012
Project: Engineers	Project: Engineers		Sheet No: Appendix 22

SX19