


PLAN OF 3x1 UNIT TACTILE PAVING CROSSING

SCALE 1:20

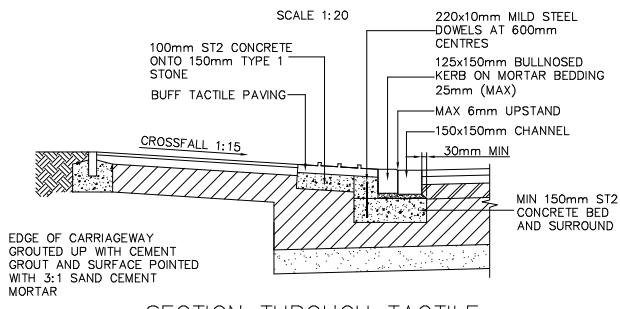

SECTION THROUGH TACTILE PAVED CROSSING

SCALE 1:20

DRAFT



DRAWING TITLE TACTILE PAVING CROSSING (3x1 UNIT LAYOUT)		Revision
Scale 1:20	PROJECT FILE ENGINEERS	Drawn by CYC STANDARD DETAILS
		Date 2018 STD 4.1