


PLAN OF 3x1 UNIT TACTILE PAVING CROSSING

SCALE 1:20

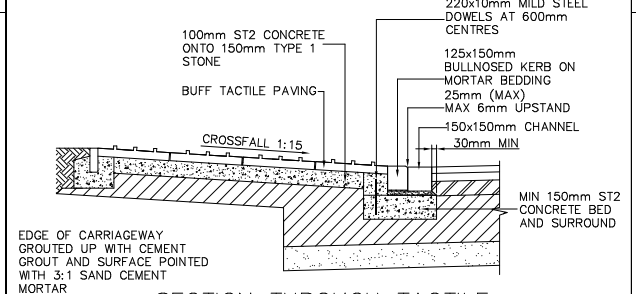

SECTION THROUGH TACTILE PAVING CROSSING

SCALE 1:20

DRAFT



DRAWING TITLE TACTILE PAVING CROSSING (3x FULL DEPTH LAYOUT)		Revision
Scale 1:20 ENGINEERS	PROJECT FILE CYC STANDARD DETAILS	Drawn by Date CHECKED BY STD 4.2