


PLASTIC COVER CAPS TO
TOP OF POST

>600mm = 2 INDEPENDANT FOUNDATIONS
<600mm = 1 LINKED FOUNDATION

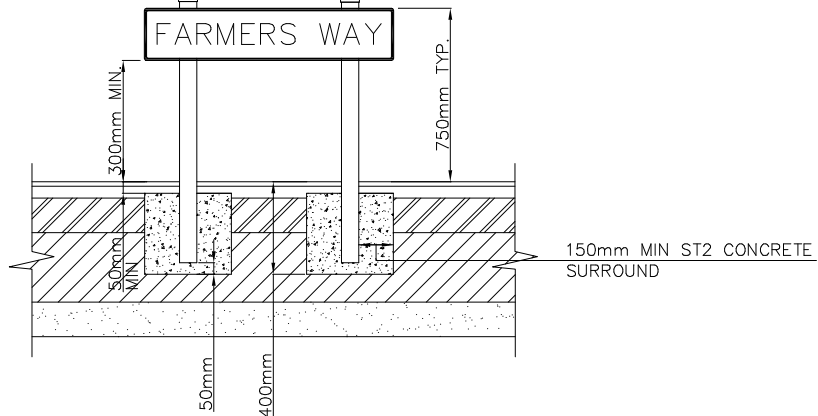

STREET NAME SIGNAGE
FOUNDATION

SCALE 1:20

DRAFT



8 St. Leonards Place, York, YO1 2ET
Telephone: 01904 613161

DRAWING TITLE STREET NAME SIGNAGE FOUNDATION		Revision
Scale 1:20	Drawn by	Date
ORIGINATING GROUP ENGINEERS	PROJECT TITLE CYC STANDARD DETAILS	DRAWING No. STD 6.2