


- NOTES:**
- KEY-
 - PROPOSED FOOTWAY - GREY SAVON CONSERVATION PAVING.
 - TARMAC SURFACE TO BE REPLACED.
 - FOOTWAY CONSTRUCTED IN YORK STONE PAVING.
 - EXISTING STONE SETTS TO REMAIN.
 - PROPOSED GRANITE SETTS RAISED CROSSING OR ACCESS CROSSING.
 - PROPOSED 'SHEFFIELD' STYLE HOOPED CYCLE STAND.
 - PROPOSED 'GRAFTON' STYLE STREET SEAT.
 - PROPOSED HOOP STYLE TRAFFIC SIGNS ON ENTRY TO GATEWAY OF FOSSGATE / PAVEMENT.
 - PROPOSED FIXED BOLLARD.
 - PROPOSED REMOVABLE BOLLARD.
 - PROPOSED ROYAL WHITE GRANITE LUSTER TACTILE PAVING CROSSING.
 - PROPOSED STREET TREES (TO BE PLANTED DEPENDING ON LOCALITY OF UTILITY APPARATUS).

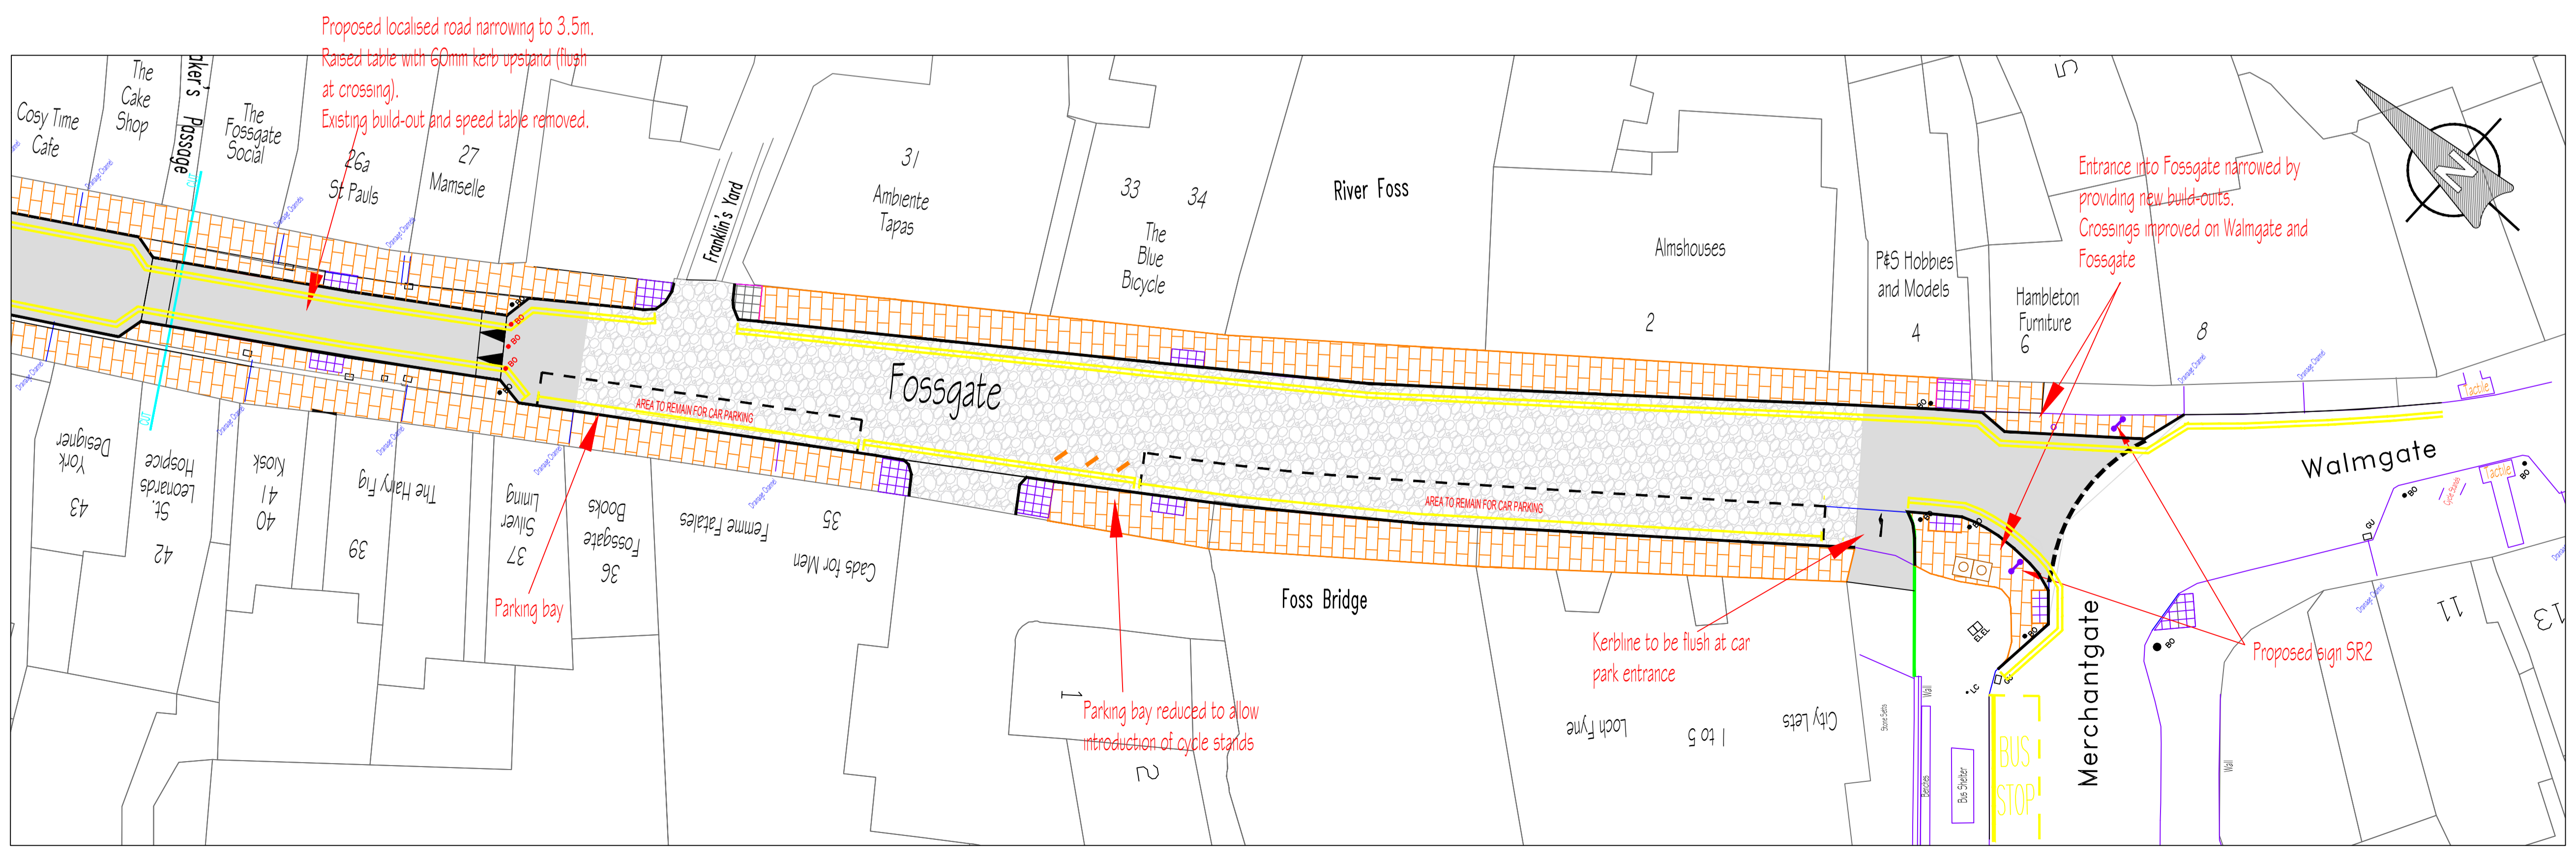

BASED UPON THE ORDNANCE SURVEY MAPPING WITH THE PERMISSION OF THE CONTROLLER OF HER MAJESTY'S STATIONERY OFFICE © CROWN COPYRIGHT. UNAUTHORIZED REPRODUCTION INFRINGES CROWN COPYRIGHT AND MAY LEAD TO PROSECUTION OR CIVIL PROCEEDINGS.
City of York Council OS Licence No. 1000 20818

Revision	By	Checked	Approved	Date	Description
A	DM	TC	TC	09/18	AMENDMENTS FOLLOWING LIAISON WITH TRADERS



Project
FOSSGATE IMPROVEMENTS PUBLIC REALM

Drawing
PROPOSED ROAD LAYOUT CONSULTATION

Drawn by	AW	Date:	JULY 2018
Checked by	SJH	Date:	JULY 2018
Authorised by		Date:	
Drawing No.	TP-130048-C-01	Revision	A
Drawing Scale:	1:200		A1
CAD Filename:		Plot Scale:	1:200