


**CONCRETE BOLLARD FOUNDATION DETAIL**

(BRIDGEFORD AND RICHMOND PREFERRED)  
SCALE 1:10

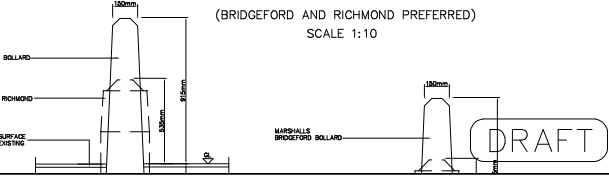

DRAWING TITLE CONCRETE BOLLARD FOUNDATION DETAIL (BRIDGEFORD & RICHMOND PREFERRED)		Revision
Scale: 1:10 DESIGNING GROUP ENGINEERS	PROJECT FILE CYC STANDARD DETAILS	Drawn by: _____ Date: _____ CHECKED BY: STD 6.4