


This drawing should not be relied on or used in circumstances other than those for which it was originally prepared and for which Sweco UK Ltd was commissioned. Sweco UK Ltd accepts no responsibility for this drawing to any party other than the person by whom it was commissioned. This drawing has been prepared on behalf of John Sisk & Son Ltd by Sweco UK Ltd for the titled project or named part thereof and should not be relied upon or used for any other project without an independent check being carried out as to its suitability and prior written authority of John Sisk & Son Ltd being obtained. Sweco UK Ltd accepts no responsibility or liability for the consequences of this drawing being used for a purpose other than the purposes for which it was commissioned. Any person using or relying on this drawing for such other purpose agrees, and will by such use or reliance be taken to confirm his/her agreement, to indemnify Sweco UK Ltd for all loss or damage resulting therefrom.

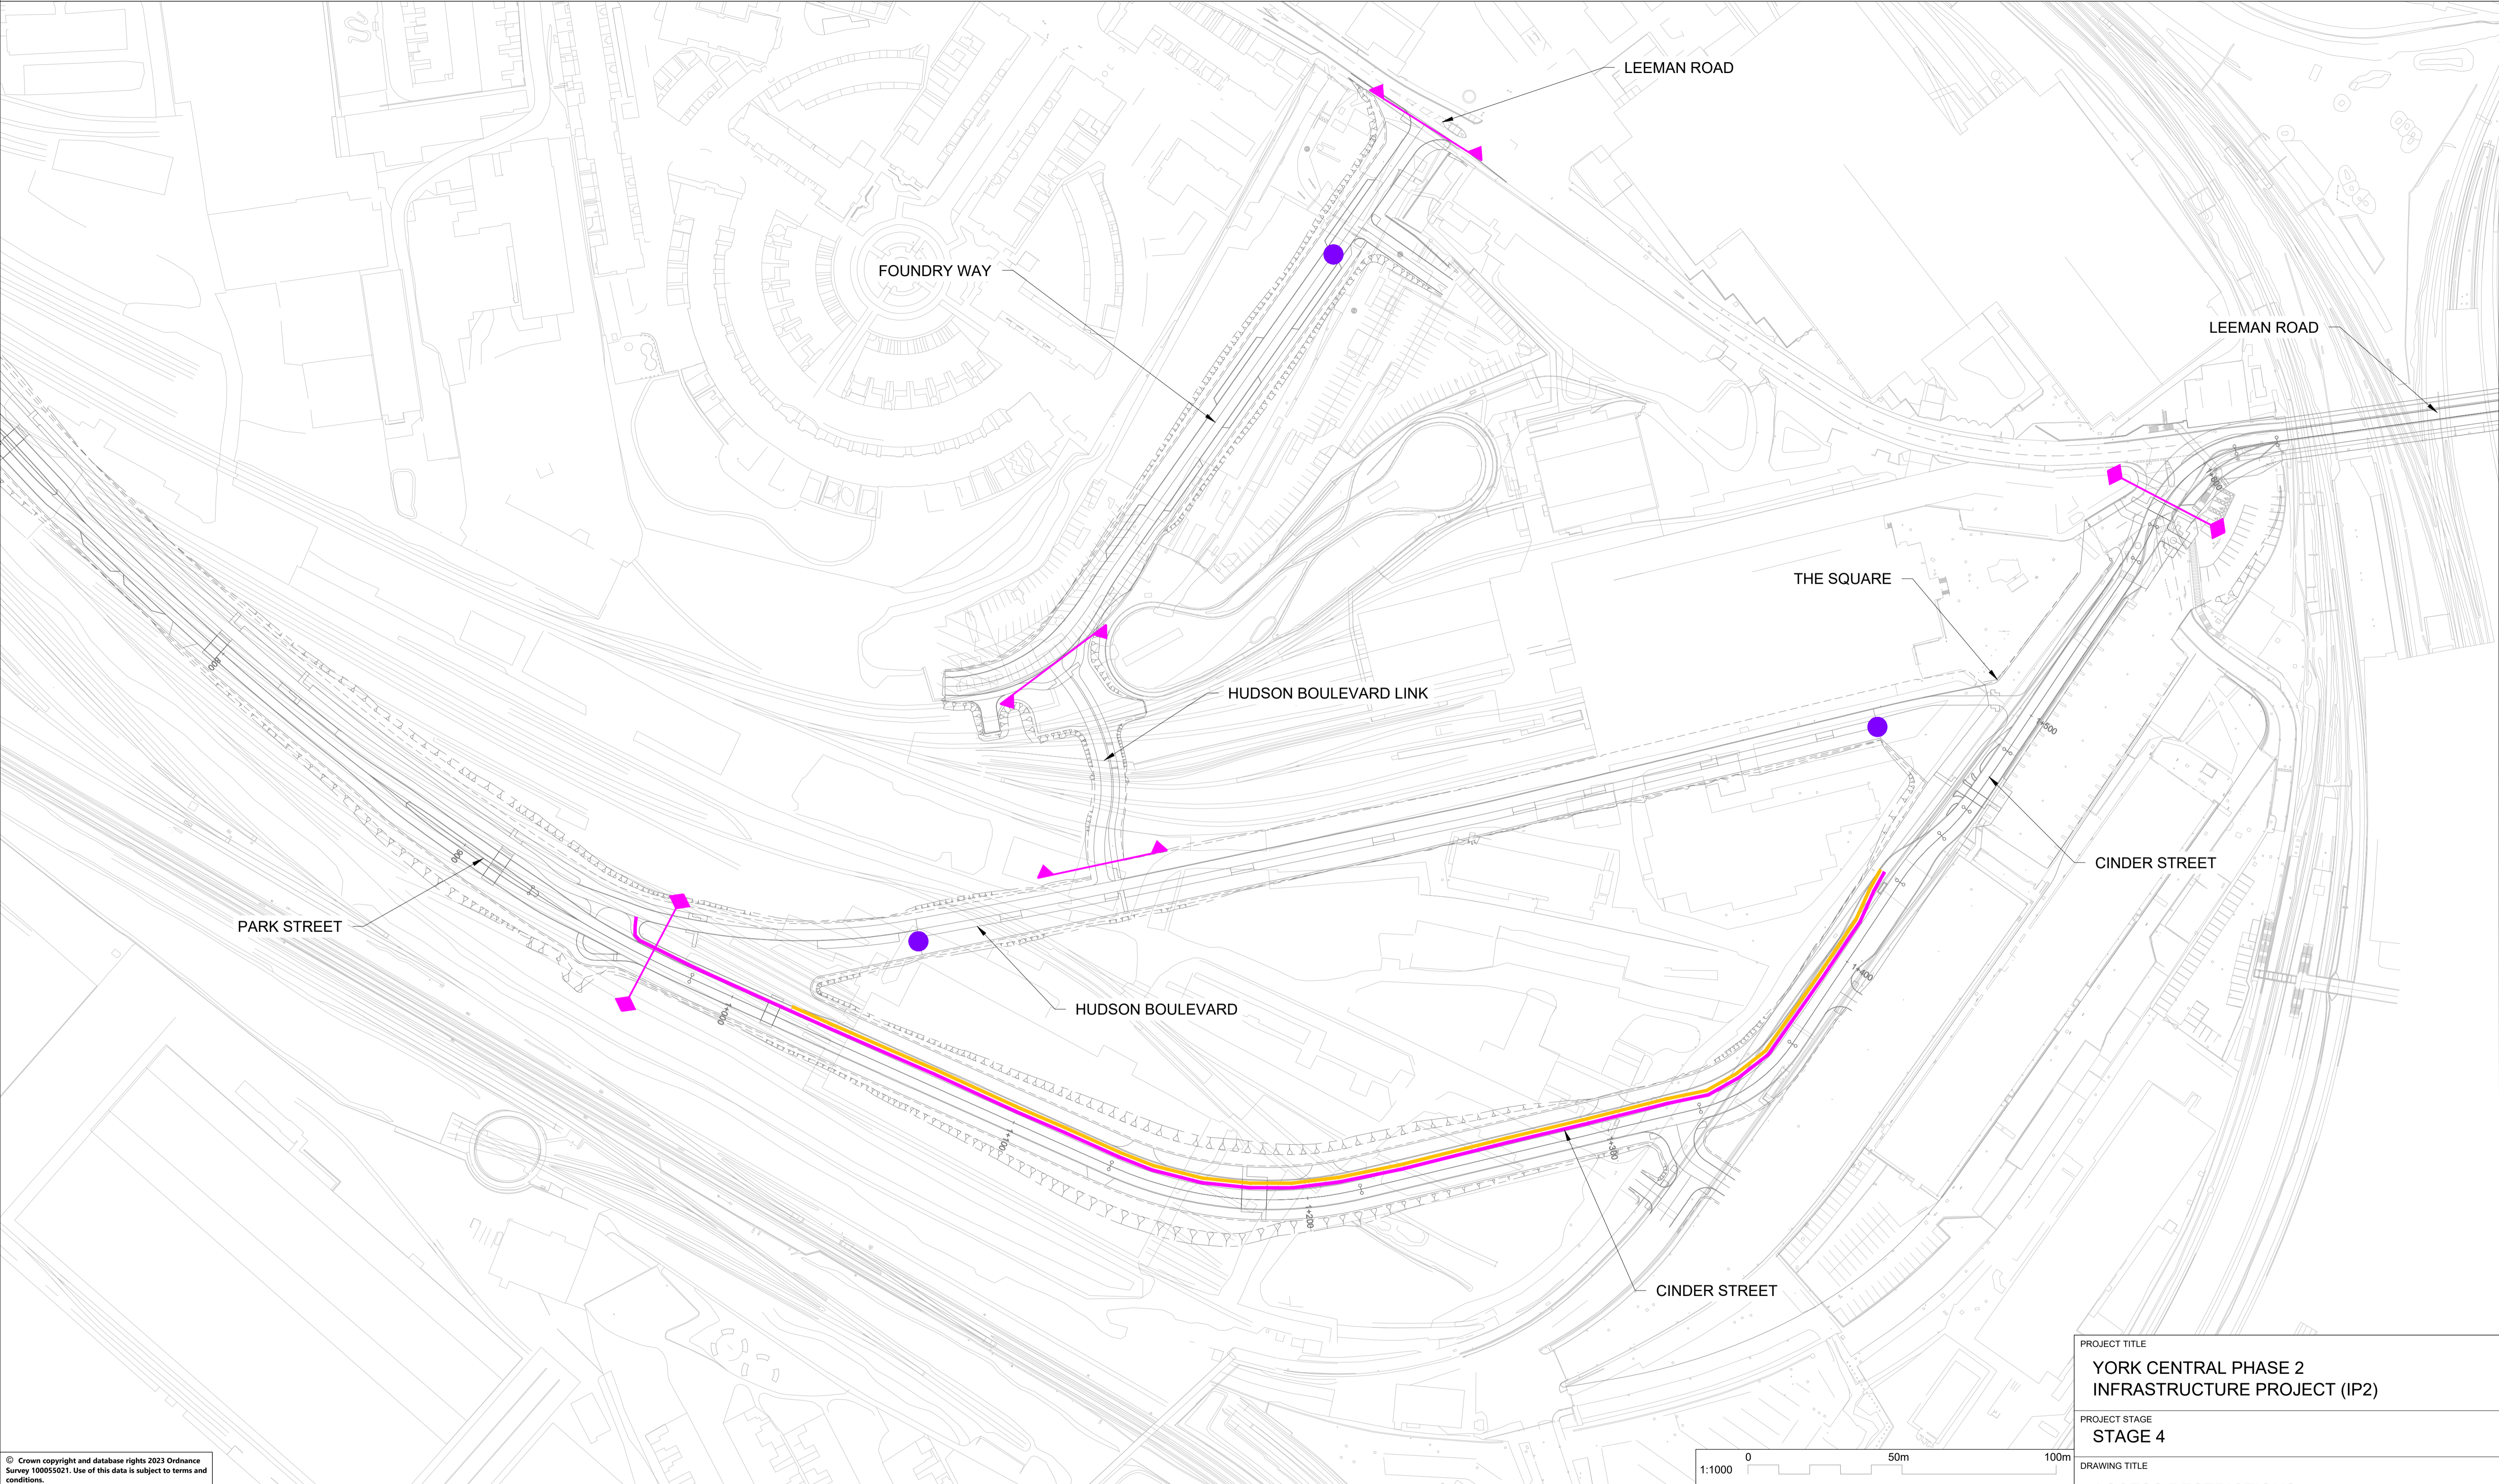

© Crown copyright and database rights 2023 Ordnance Survey 100055021. Use of this data is subject to terms and conditions.

REV	DATE	REVISION NOTE	ORG	CHK'D	APP'D
P01	29/05/24	FIRST ISSUE	TRi	ARus	SLup
P02	15/08/24	UPDATED FOR CYC COMMENTS	TRi	JEgg	SLup

**NOTES**

- THIS DRAWING SHALL BE USED FOR THE PURPOSE SHOWN IN THE TITLE BOX ONLY.
- ALL DIMENSIONS ARE IN MILLIMETERS, UNLESS STATED OTHERWISE.
- DO NOT SCALE FROM THIS DRAWING.

**KEY PLAN**

- CYCLEWAY
- NO ENTRY RESTRICTION
- BUS LANE

DESIGNER  
Grove House  
Mansion Gate Drive  
Leeds  
LS7 4DN  
Tel: +44 (0) 113 262 0000  
Fax: +44 (0) 113 262 0737  
www.sweco.co.uk



PROJECT TITLE  
**YORK CENTRAL PHASE 2  
INFRASTRUCTURE PROJECT (IP2)**

PROJECT STAGE  
**STAGE 4**

DRAWING TITLE  
**ACCESS RESTRICTIONS  
TRAFFIC REGULATION ORDER PLAN**

SUITABILITY  
**SUITABLE FOR APPROVAL**

SHEET SIZE A1	SCALE 1:1000	STATUS S4	REVISION P02
------------------	-----------------	--------------	-----------------

DRAWING NUMBER  
**5762-SWE-IP2C-ZZ-DR-CH-12903**